

INDEX OF SHEETS	
SHEET NO.	DESCRIPTION
1	Title Sheet
1A	Index Of Sheets Cont. & Std. Drg. Nos.

STATE OF OREGON
DEPARTMENT OF TRANSPORTATION

PLANS FOR PROPOSED PROJECT

SCOPE OF WORK

I-84: THE DALLES - FIFTEEN MILE CREEK
COLUMBIA RIVER HIGHWAY

WASCO COUNTY
DATE


BEGINNING OF PROJECT

STA. "L" XX+XXX (M.P. XX.XX)


END OF PROJECT

STA. "L" XX+XXX (M.P. XX.XX)

T. # #., R. # #., W.M.

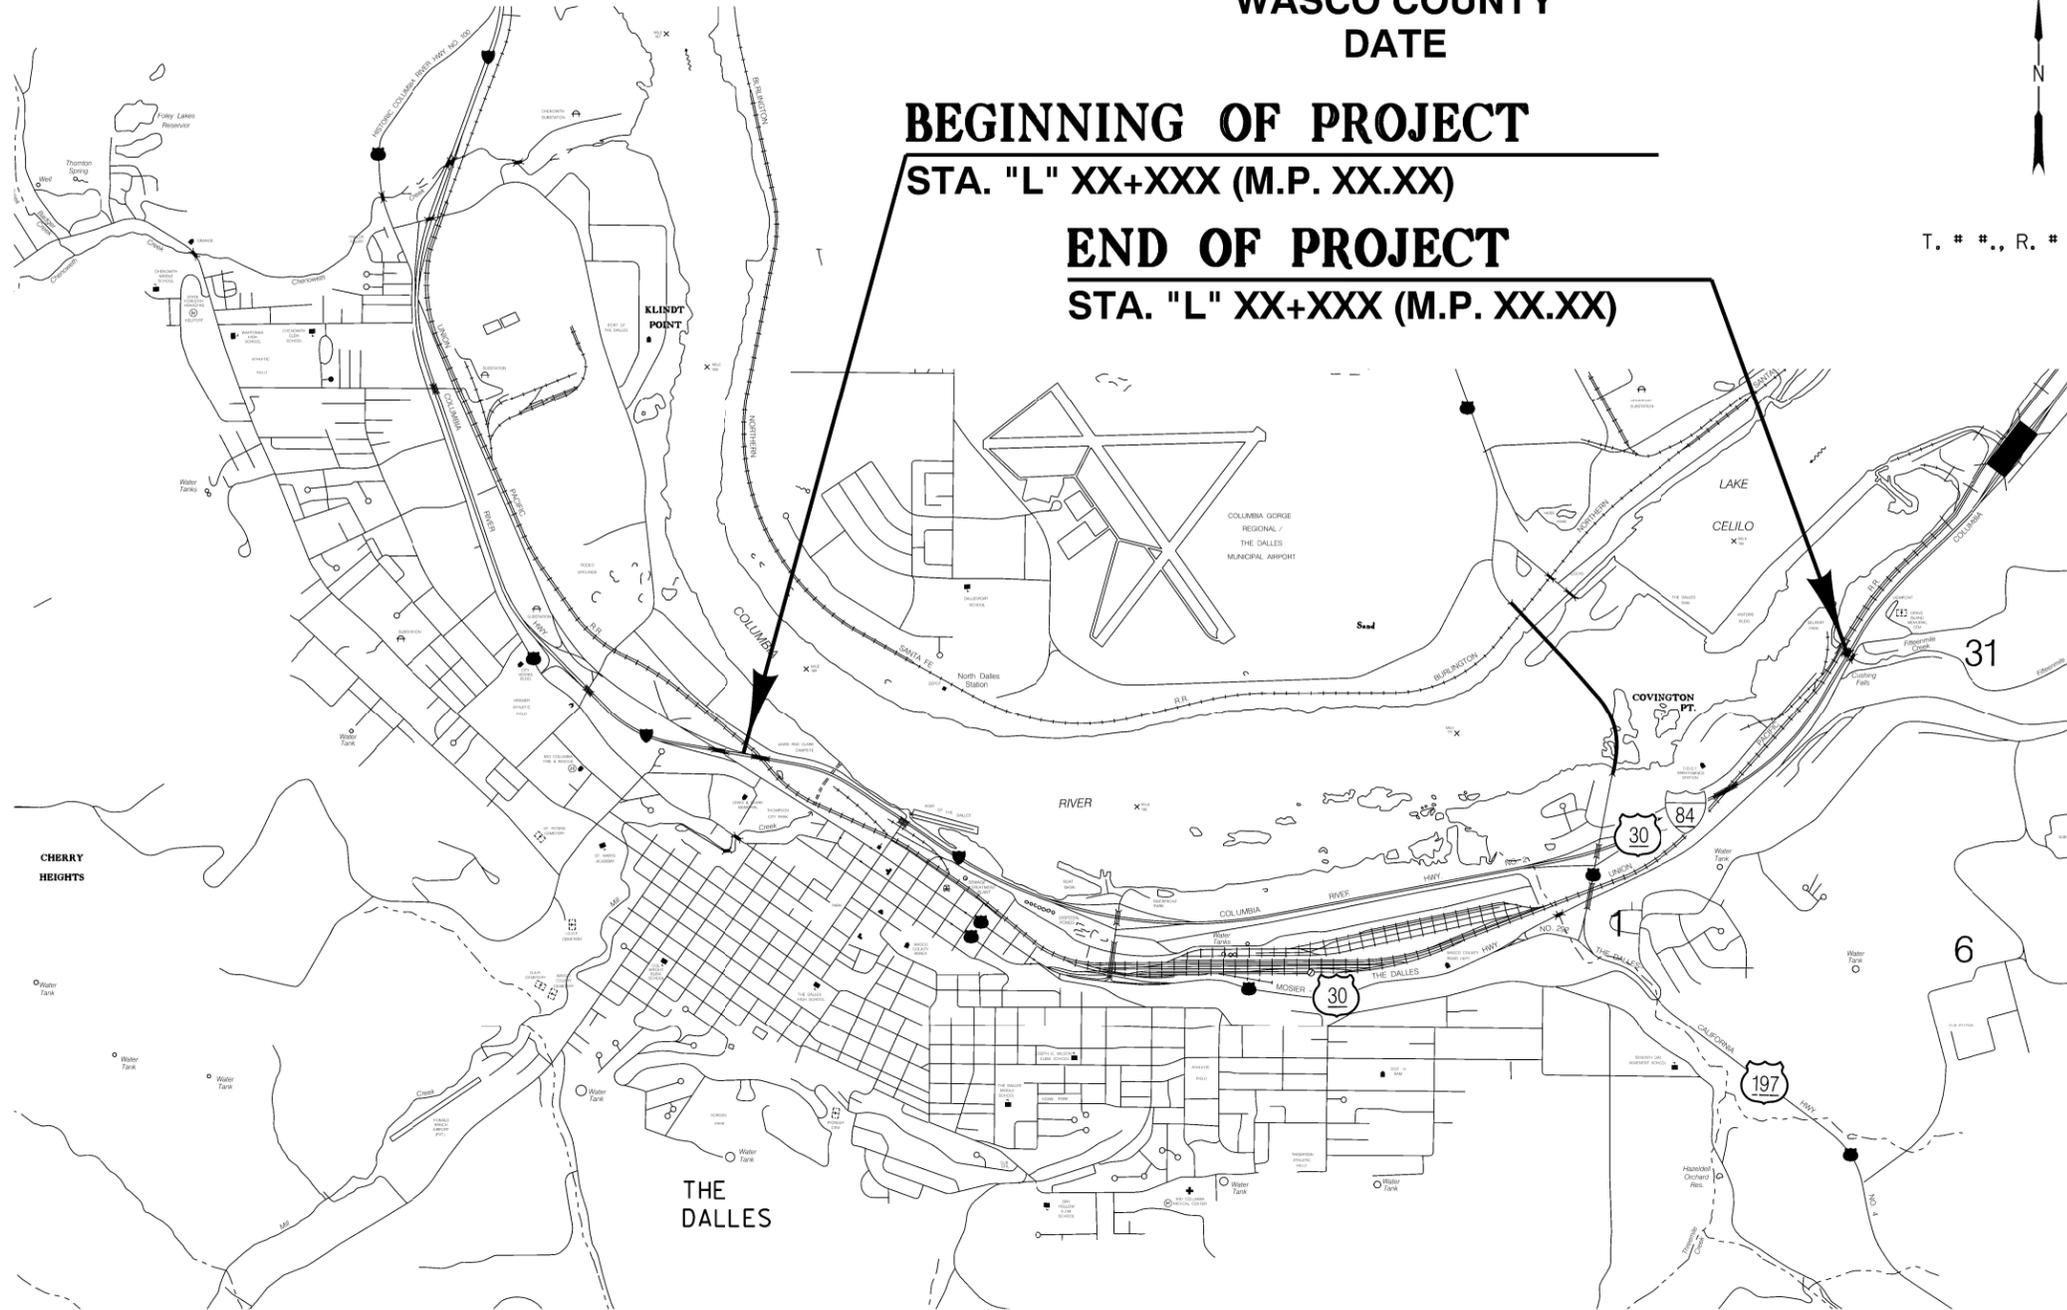

DRAFT DESIGN
ACCEPTED PLANS
INFORMATION ONLY

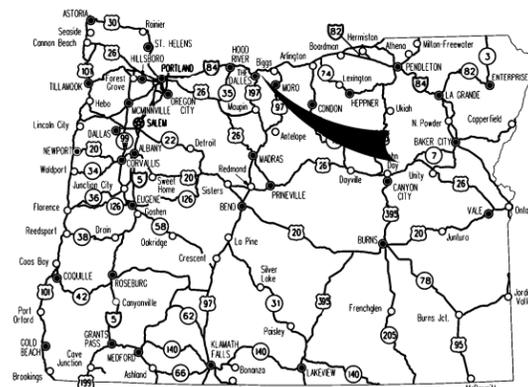

Overall Length Of Project - XX.XX Miles

ATTENTION:
Oregon Law Requires You To Follow Rules Adopted By The Oregon Utility Notification Center. Those Rules Are Set Forth In OAR 952-001-0010 Through OAR 952-001-0090. You May Obtain Copies Of The Rules By Calling The Center. (Note: The Telephone Number For The Oregon Utility Center Is (503) 232-1987.)

LET'S ALL
WORK TOGETHER
TO MAKE THIS
JOB SAFE

OREGON TRANSPORTATION COMMISSION

- Pat Egan CHAIR
- David Lohman COMMISSIONER
- Mary F. Olson COMMISSIONER
- Mark Frohnmayer COMMISSIONER
- Tammy Baney COMMISSIONER
- Matthew L. Garrett DIRECTOR OF TRANSPORTATION

These plans were developed using ODOT design standards. Exceptions to these standards, if any, have been submitted and approved by the ODOT Chief Engineer or their delegated authority.

Approving Authority: _____

Signature & date

Jon Heacock, Region 4 TCM


Print name and title

Concurrence by ODOT Chief Engineer

I-84: THE DALLES - FIFTEEN MILE CREEK
COLUMBIA RIVER HIGHWAY
WASCO COUNTY

FEDERAL HIGHWAY ADMINISTRATION	PROJECT NUMBER	SHEET NO.
OREGON DIVISION	#	1



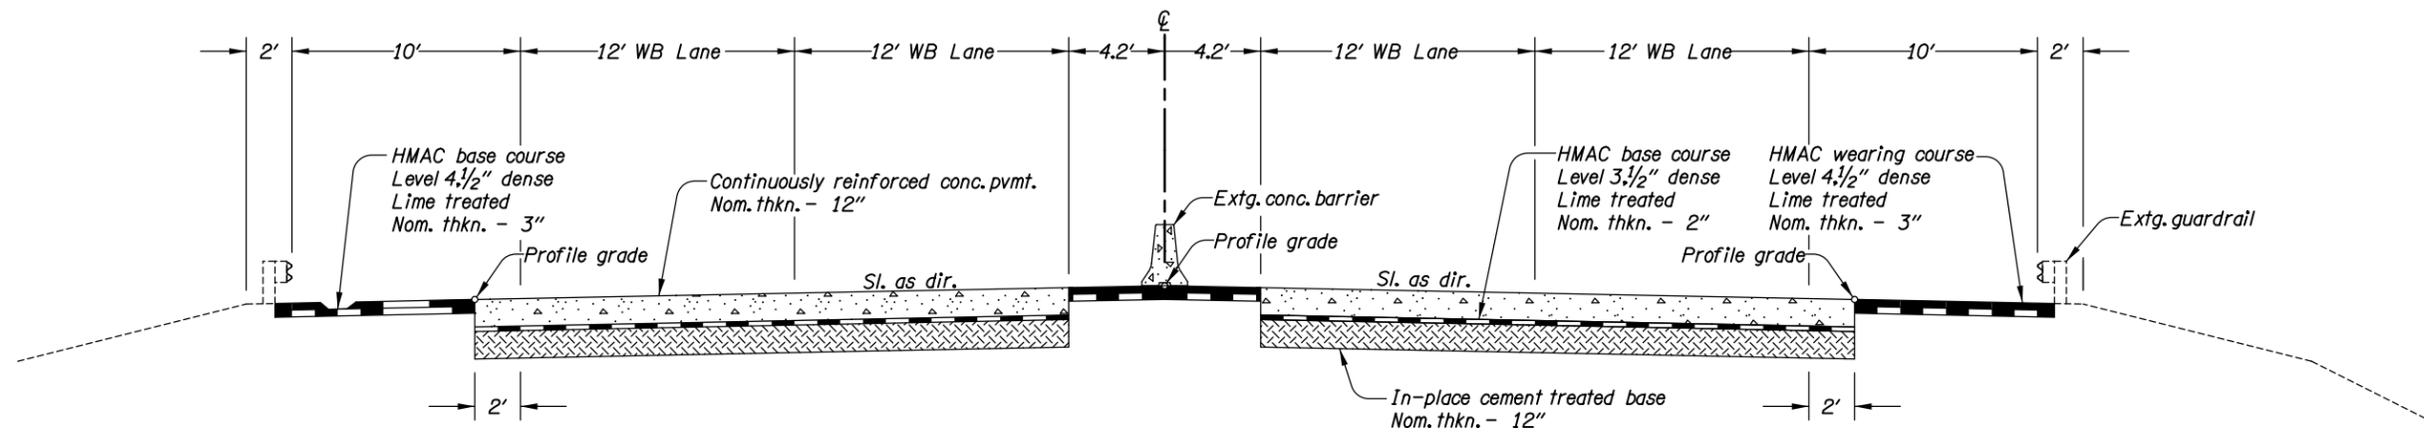

STA. "L" 302+15.00 TO STA. "L" 498+00.00

Note:
1. Side-slopes are shown as vert. to horiz.

REVIEW COPY ONLY

OREGON DEPARTMENT OF TRANSPORTATION	
DAVID EVANS AND ASSOCIATES INC. 2100 Southwest River Parkway Portland Oregon 97201 Ph: 503.223.6663	
I-84: THE DALLES-15 MILE CREEK COLUMBIA RIVER HIGHWAY WASCO COUNTY	
Reviewed By -- Designed By - A. James Drafted By - D. Altenburg	
TYPICAL SECTION	SHEET NO. 2