


SCALE: 3/4" = 1'-0"

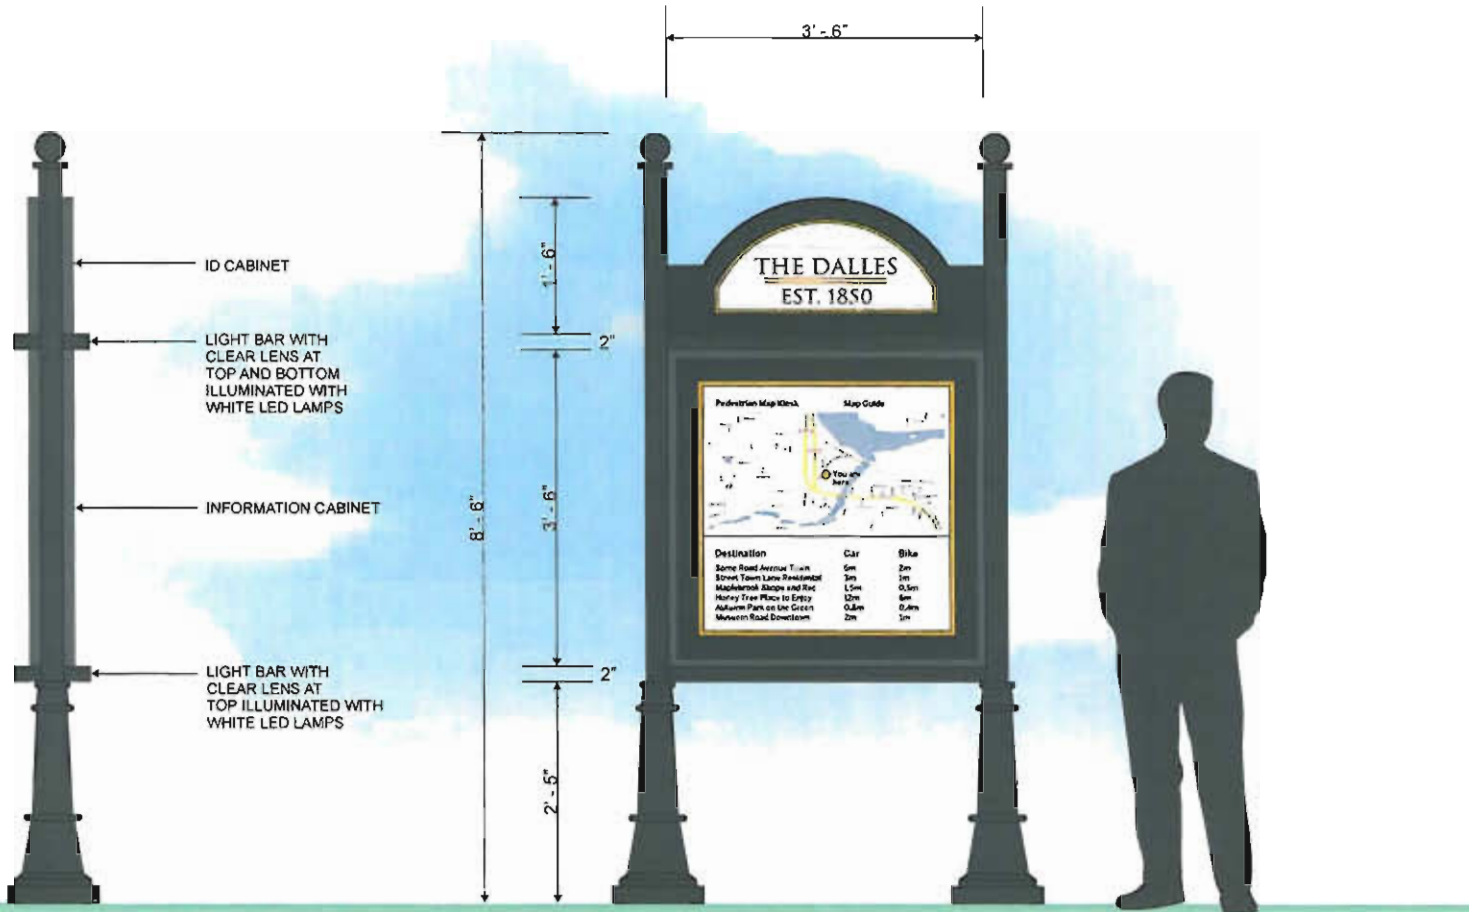

DESCRIPTION OF WORK

MANUFACTURE AND INSTALL (3) DOUBLE FACED INFORMATION KIOSK'S WITH FLOOD LIGHTED LIGHT BARS

SQ. FT. 11.33 QTY. 3

ID FACE FRAME ASSEMBLY
ALUMINUM CONSTRUCTION
PAINT MATTE BLACK
APPLY DIGITALLY PRINTED HIGH PERFORMANCE GRAPHICS FIRST SURFACE

UPPER LIGHT BAR
ALUMINUM CONSTRUCTION
PAINT MATTE BLACK
ROUTE OUT FOR LENS AT TOP AND BOTTOM
INSERT CRYSTAL ICE ACRYLIC LENS
FLOOD LIGHT ID AND INFORMATION SIGN FACES WITH WHITE LED LAMPS

INFORMATION CABINET WITH HINGED LOCKABLE PROTECTIVE FACE
ALUMINUM CONSTRUCTION
PAINT MATTE BLACK
PROTECTIVE FACE
CLEAR MAR-GARD ACRYLIC GRAPHICS
DIGITALLY PRINTED VINYL APPLIED TO BACK OF FACE


LOWER LIGHT BAR
ALUMINUM CONSTRUCTION
PAINT MATTE BLACK
ROUTE OUT FOR LENS AT TOP
INSERT CRYSTAL ICE ACRYLIC LENS
FLOOD LIGHT INFORMATION SIGN FACES WITH WHITE LED LAMPS

SUPPORTS
3" DIAMETER ALUMINUM PIPE
SUPPORTS WITH Ap313 CAST ALUMINUM BASE WITH BALL FINIAL

INSTALLATION
INSTALL AT LOCATIONS TO BE FIELD VERIFIED

<p>www.meyersignco.com www.meyersign.com PHONE: 503-620-8200 FAX: 503-620-2074</p>	<p>PROJECT: Riverfront Information Signs</p> <p>CLIENT: The Dalles, Oregon</p> <p>INSTALLER: Ross Hixon</p>	<p>DATE: 2.

NIGHT VIEW

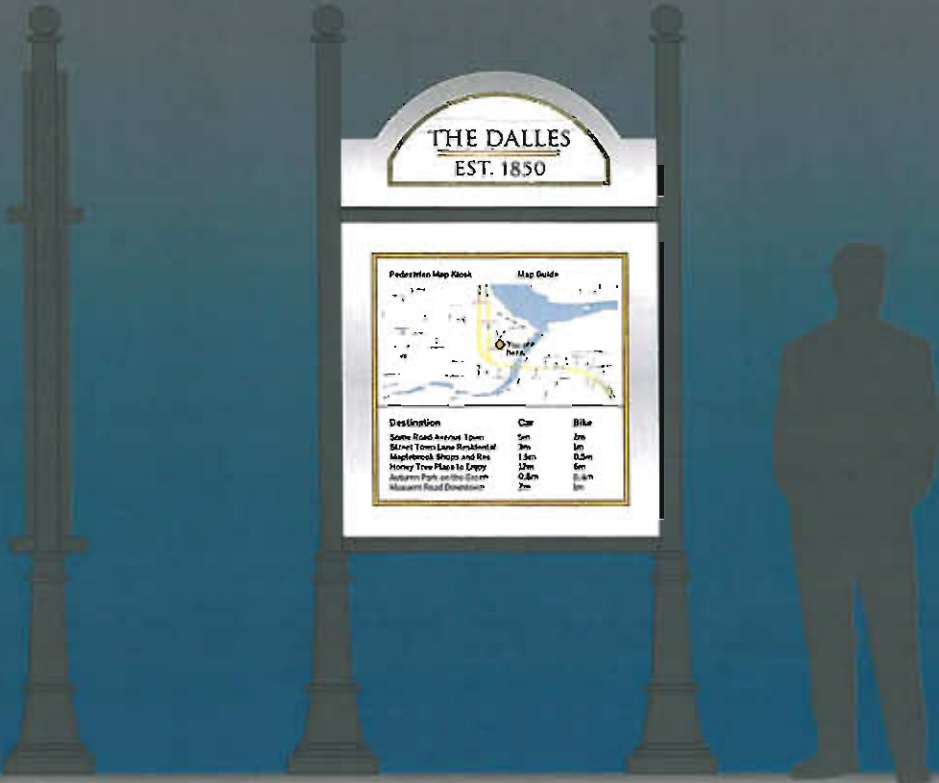

	www.meyersignco.com www.meyersignco.com	PROJECT: Riverfront Inspirative Sign ALBERTA: The Dalles, Oregon PROJECT: Ross Hixson	ARCHITECT: John Sengman CONTRACT: V.C.B.I. DATE: 2.12.13	DATE: _____ BY: _____ DATE: _____ BY: _____ DATE: _____ BY: _____	CUSTOMER APPROVAL: _____ DATE: _____	LANDLORD APPROVAL: _____ DATE: _____	This is an artistic rendering of a design concept for Meyer Sign Company's contract on the project. Approval of this graphic is not a contract. Meyer Sign Company reserves the right to make any changes to this graphic without notice. All artwork is the property of Meyer Sign Company.	PROJECT: Riverfront Inspirative Sign / 13179 SHEET 2 OF 3 R2
	phone: 503 620 - 7000 fax: 503 620 - 7074							

SCALE: 3/4" = 1'-0"



DESCRIPTION OF WORK
FREE STANDING STREET SIGNS

SQ. FT.	N/A	QTY.	TBD
---------	-----	------	-----

DIRECTIONAL FACE AND FRAME ASSEMBLY
 ALUMINUM CONSTRUCTION
 PAINT MATTE BLACK
 APPLY HIGH PERFORMANCE

SUPPORTS
 3" DIAMETER ALUMINUM PIPE
 SUPPORTS WITH Ap313 CAST
 ALUMINUM BASE WITH BALL FINIAL

INSTALLATION
 INSTALL AT LOCATIONS TO BE FIELD VERIFIED

GRADE

Meyer Sign Co.
 OF OREGON

www.meyersignco.com
 503.620.9200
 503.620.7074

PROJECT:	Riverfront Interpretive Signs	SUBJECT:	John Stangor	DATE:	02/12/13
ADDRESS:	Tue Date, Oregon	DATE:	02/12/13	DATE:	02/12/13
DESIGNER:	Ross Hinton	DATE:	02/12/13	DATE:	02/12/13

CUSTOMER APPROVAL	LANDLORD APPROVAL
_____	_____
DATE: _____	DATE: _____


PROJECT: **Riverfront Interpretive Signs (R-13179)**

DATE: 3/13/13